


# PHASE 1

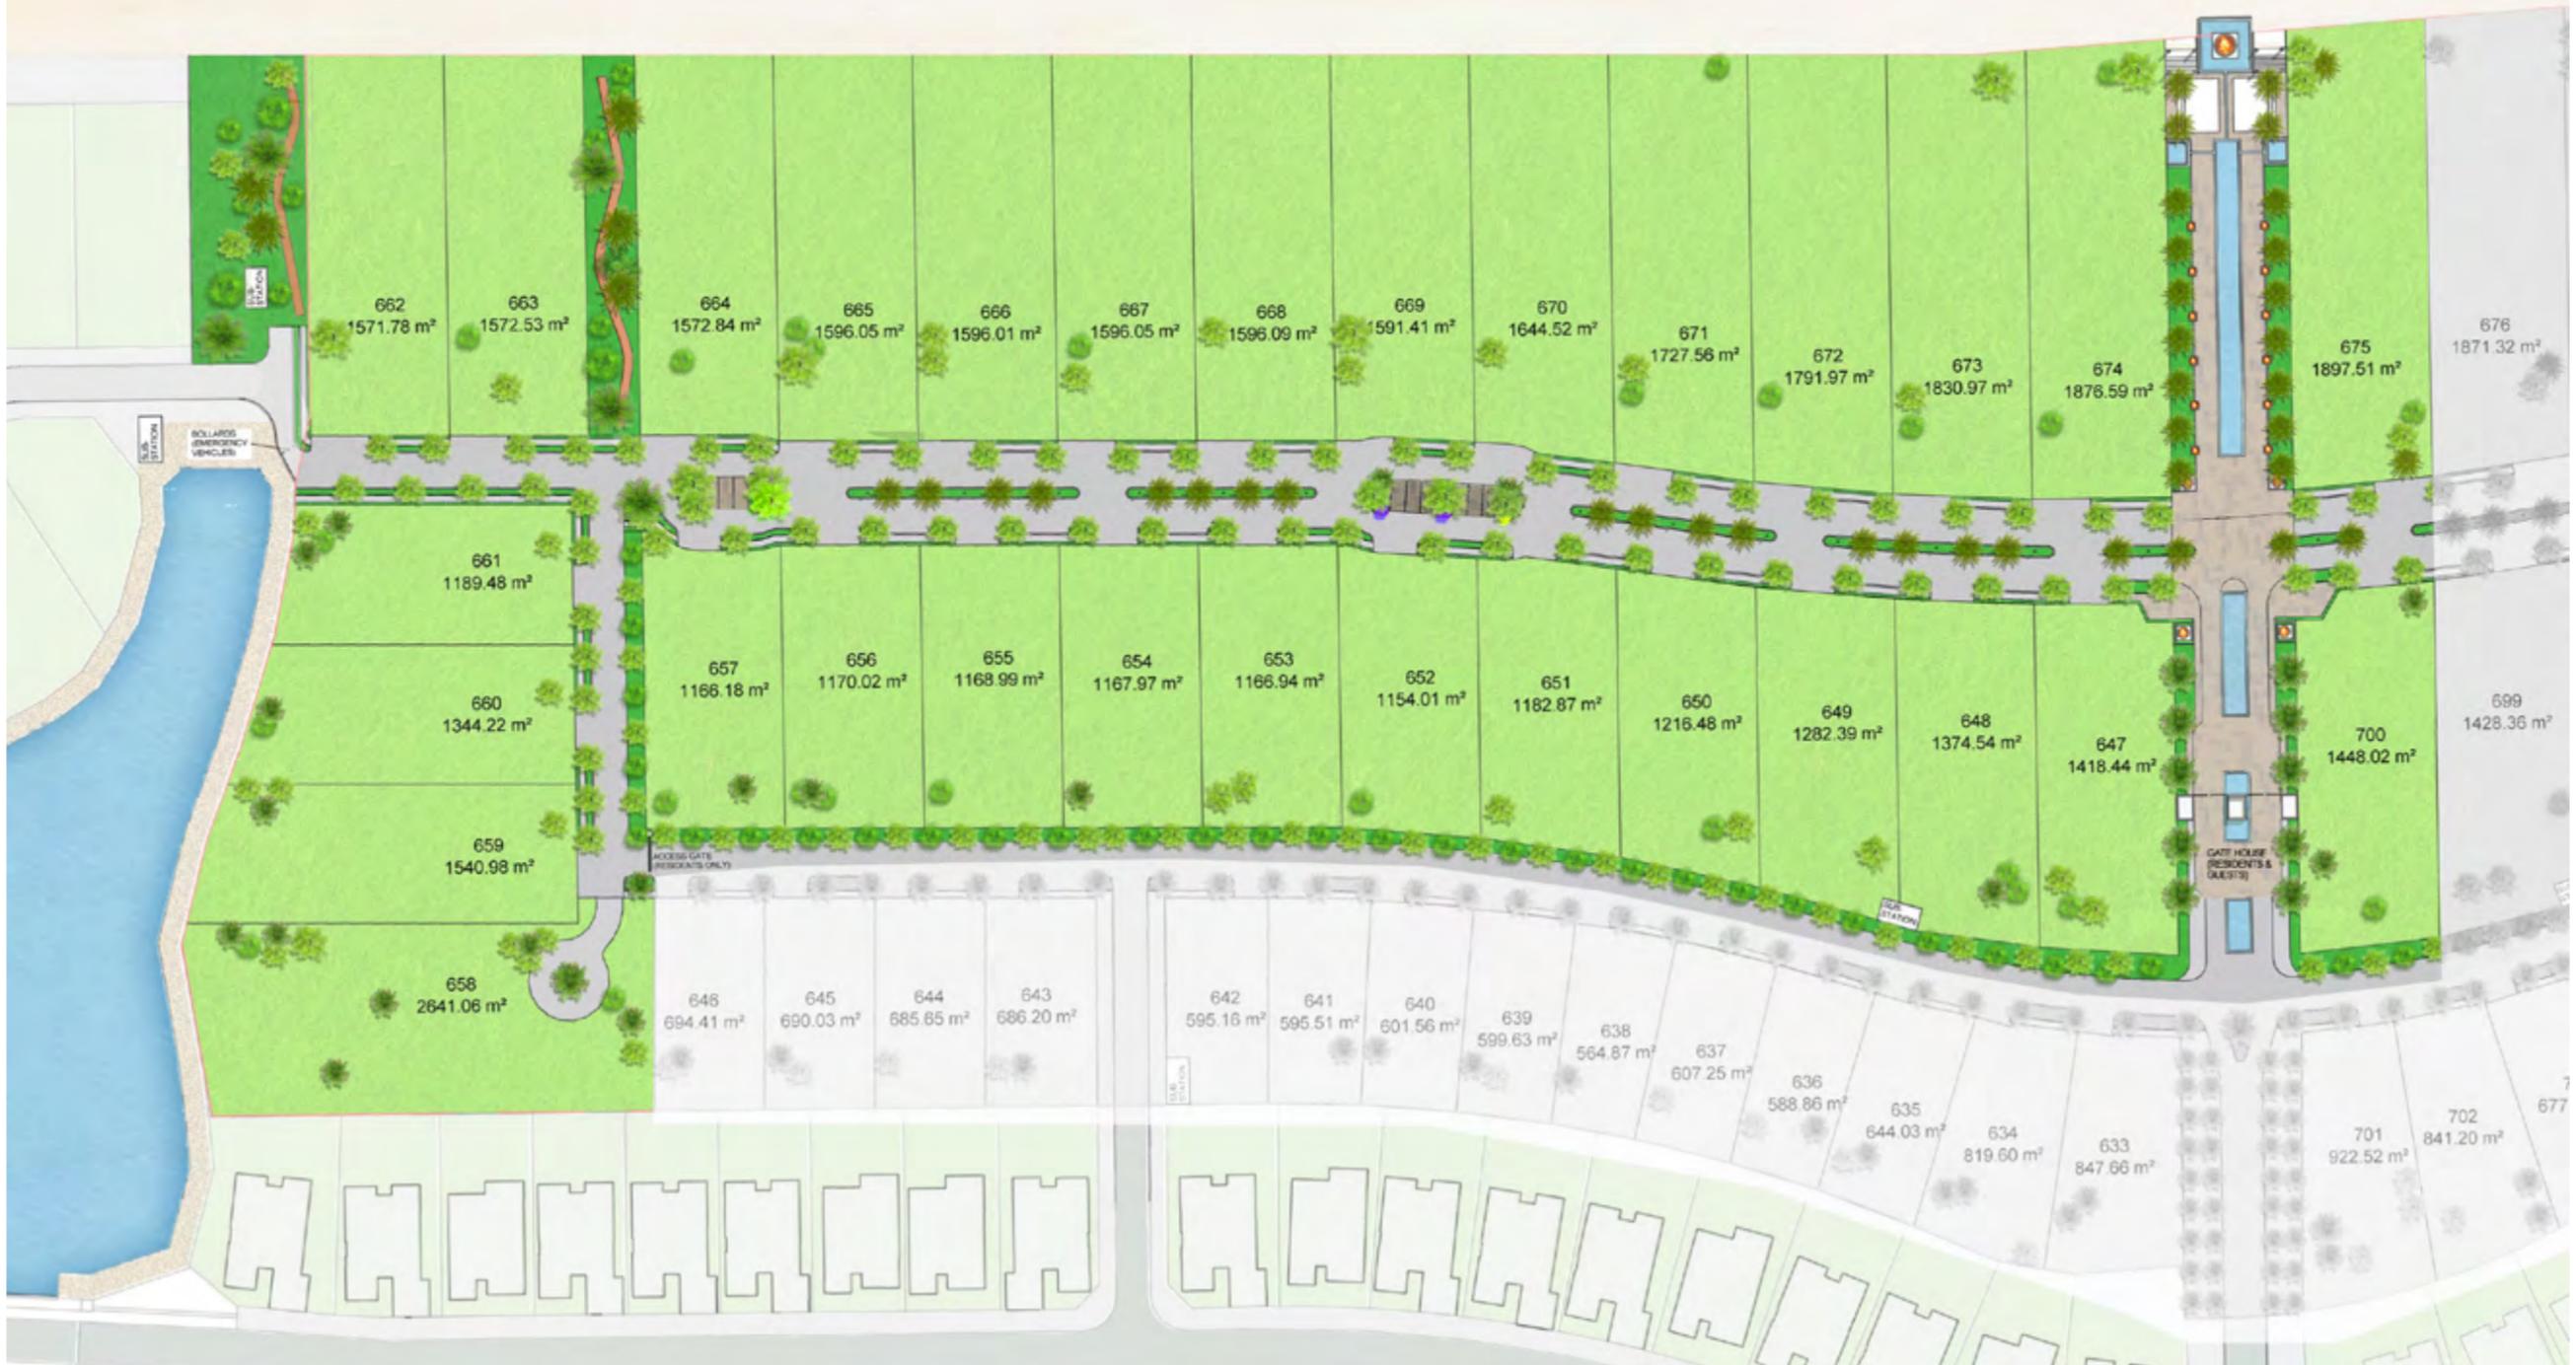

# PHASE 2



# GROUND FLOOR PLAN



## Disclaimer

All drawings and images are provided for illustrative purposes only. The Developer reserves the right to make revisions and changes to all drawings, features and images and in relation to materials, amenities and dimensions without notice. All internal dimensions are measured to the inside wall and/or structural elements and exclude wall finishes and construction tolerances. Actual areas may vary and drawings are not to scale.

# FIRST FLOOR PLAN



## Disclaimer

All drawings and images are provided for illustrative purposes only. The Developer reserves the right to make revisions and changes to all drawings, features and images and in relation to materials, amenities and dimensions without notice. All internal dimensions are measured to the inside wall and/or structural elements and exclude wall finishes and construction tolerances. Actual areas may vary and drawings are not to scale.



~ Bathroom Option 1 ~



~ Bathroom Option 2 ~

Disclaimer

All drawings and images are provided for illustrative purposes only. The Developer reserves the right to make revisions and changes to all drawings, features and images and in relation to materials, amenities and dimensions without notice. All internal dimensions are measured to the inside wall and/or structural elements and exclude wall finishes and construction tolerances. Actual areas may vary and drawings are not to scale.

# BASEMENT FLOOR PLAN



## Disclaimer

All drawings and images are provided for illustrative purposes only. The Developer reserves the right to make revisions and changes to all drawings, features and images and in relation to materials, amenities and dimensions without notice. All internal dimensions are measured to the inside wall and/or structural elements and exclude wall finishes and construction tolerances. Actual areas may vary and drawings are not to scale.

# GROUND FLOOR PLAN



## Disclaimer

All drawings and images are provided for illustrative purposes only. The Developer reserves the right to make revisions and changes to all drawings, features and images and in relation to materials, amenities and dimensions without notice. All internal dimensions are measured to the inside wall and/or structural elements and exclude wall finishes and construction tolerances. Actual areas may vary and drawings are not to scale.

# FIRST FLOOR PLAN



## Disclaimer

All drawings and images are provided for illustrative purposes only. The Developer reserves the right to make revisions and changes to all drawings, features and images and in relation to materials, amenities and dimensions without notice. All internal dimensions are measured to the inside wall and/or structural elements and exclude wall finishes and construction tolerances. Actual areas may vary and drawings are not to scale.

## SECOND FLOOR PLAN



### Disclaimer

All drawings and images are provided for illustrative purposes only. The Developer reserves the right to make revisions and changes to all drawings, features and images and in relation to materials, amenities and dimensions without notice. All internal dimensions are measured to the inside wall and/or structural elements and exclude wall finishes and construction tolerances. Actual areas may vary and drawings are not to scale.



~ Bathroom Option 1 ~



~ Bathroom Option 2 ~



~ Bathroom Option 3 ~



~ Bathroom Option 4 ~

# GROUND FLOOR PLAN



## Disclaimer

All drawings and images are provided for illustrative purposes only. The Developer reserves the right to make revisions and changes to all drawings, features and images and in relation to materials, amenities and dimensions without notice. All internal dimensions are measured to the inside wall and/or structural elements and exclude wall finishes and construction tolerances. Actual areas may vary and drawings are not to scale.

# FIRST FLOOR PLAN



**Disclaimer**  
 All drawings and images are provided for illustrative purposes only. The Developer reserves the right to make revisions and changes to all drawings, features and images and in relation to materials, amenities and dimensions without notice. All internal dimensions are measured to the inside wall and/or structural elements and exclude wall finishes and construction tolerances. Actual areas may vary and drawings are not to scale.